


\*All signing and striping improvements to be done by the City of Lathrop.

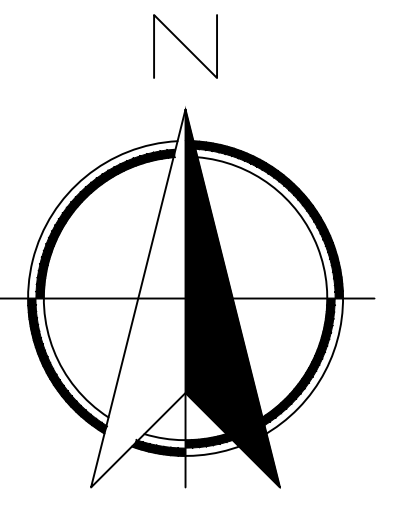

NOTES FOR CONTRACTOR:

- CONTRACTOR TO VERIFY ALL DIMENSIONS AND LOCATIONS.

MCKEE BLVD & CRESCENT MOON DR INTERSECTION  
(N.T.S.)


*MOSSDALE ELEMENTARY SCHOOL*  
**RECONSTRUCTION OF  
ADA CURB RAMPS**

REVISIONS			
NO.	BY	DATE	DESCRIPTION




DEPARTMENT OF PUBLIC WORKS CITY OF LATHROP	
DRAWN BY:	A.A.
CHECKED BY:	B.T.
PROJ. MGR.:	
DATE:	OCTOBER 2023
SCALE:	N.T.S.
FILE NO.:	


**SHEET NO.**  
**1**  
**OF**  
**3**

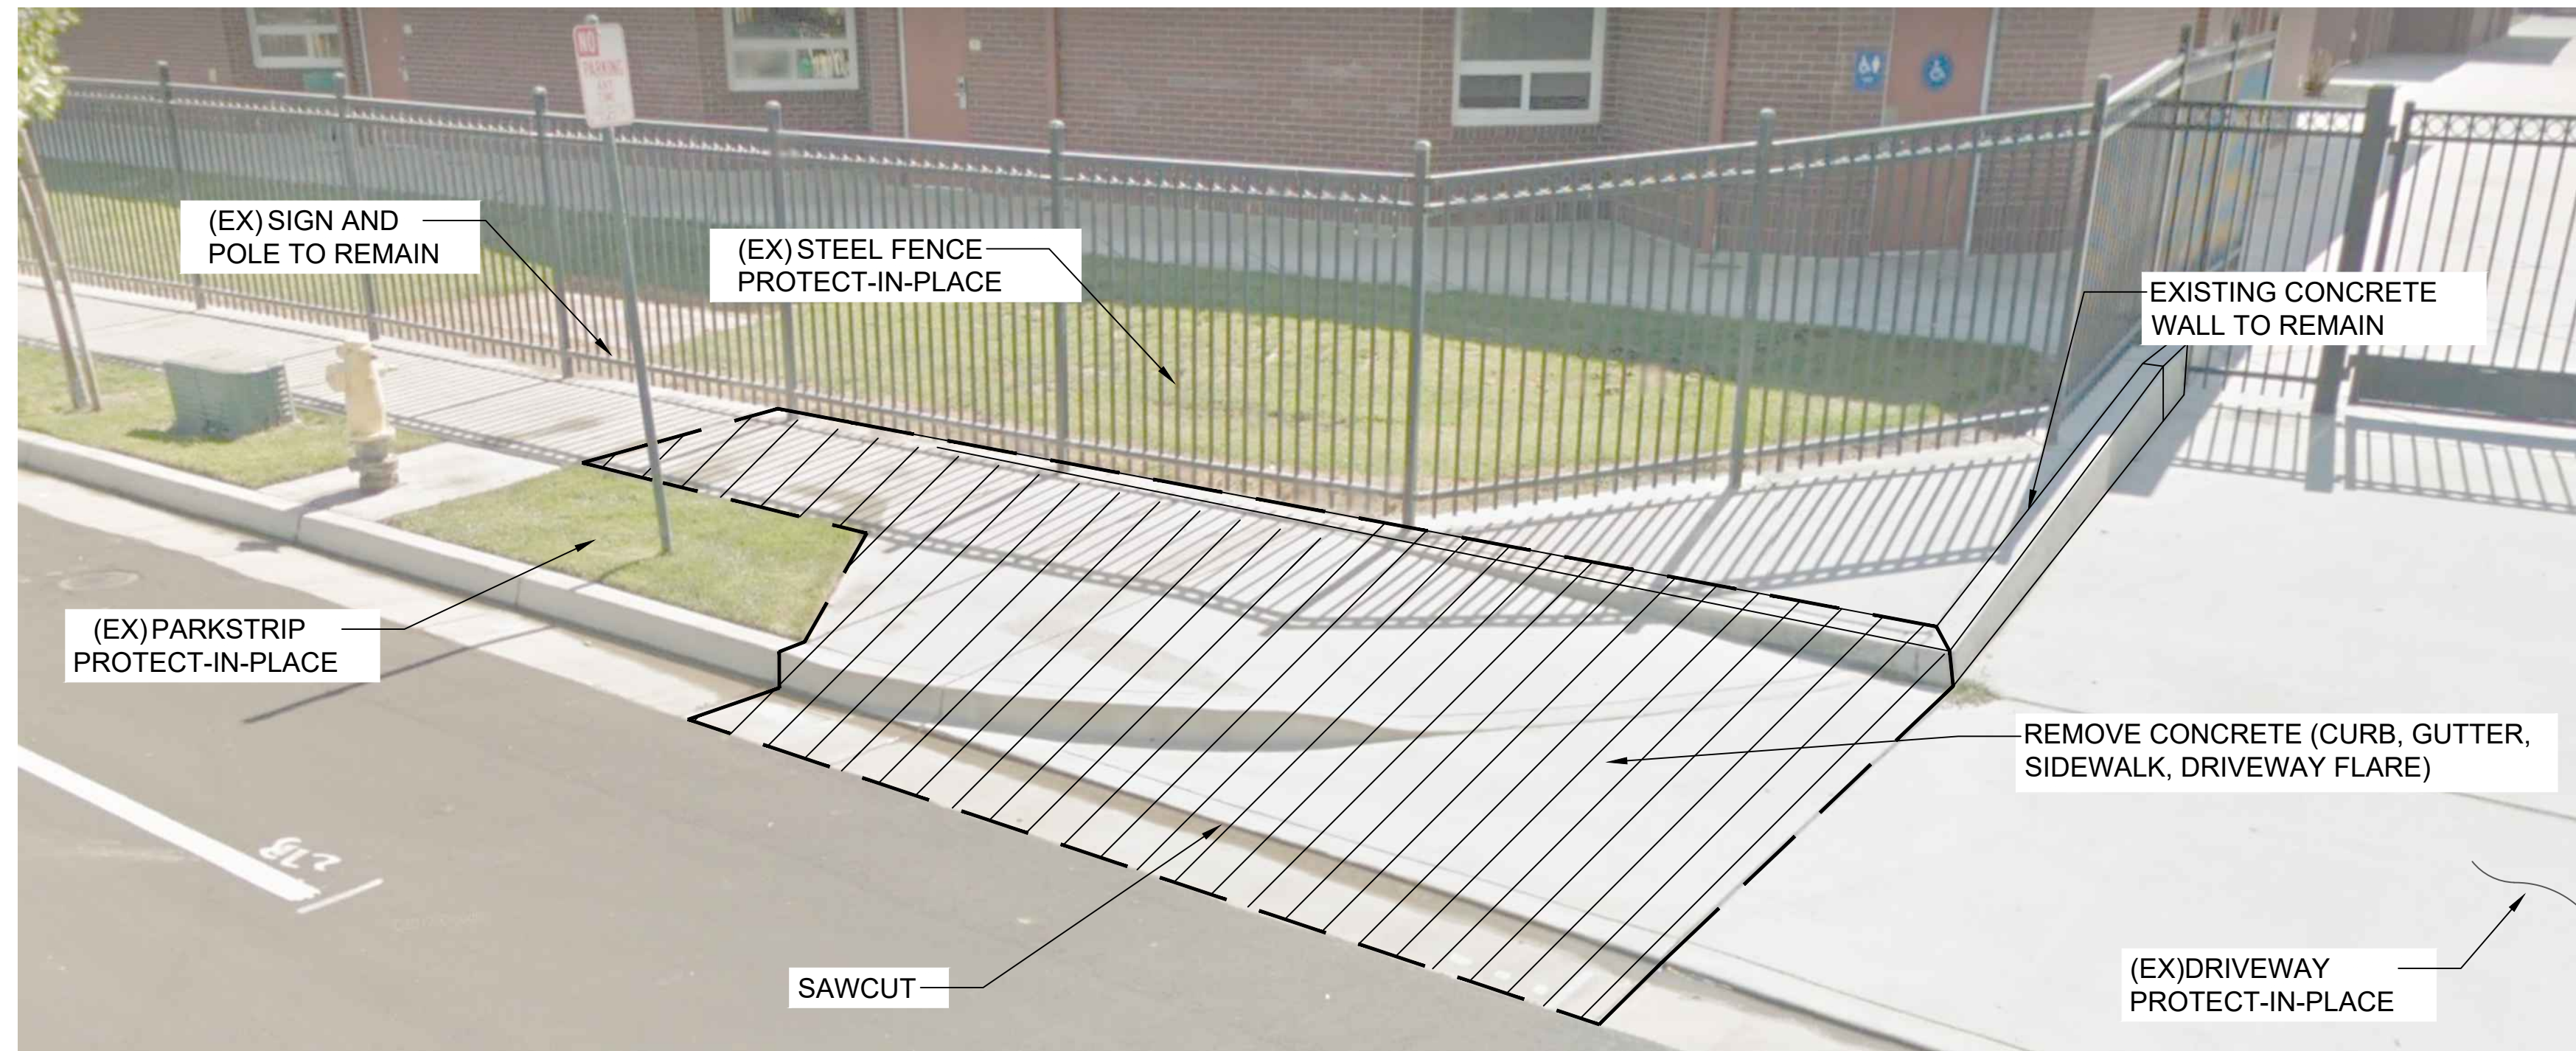


DETAIL (A) SOUTHWEST CORNER - DEMOLITION  
(N.T.S.)

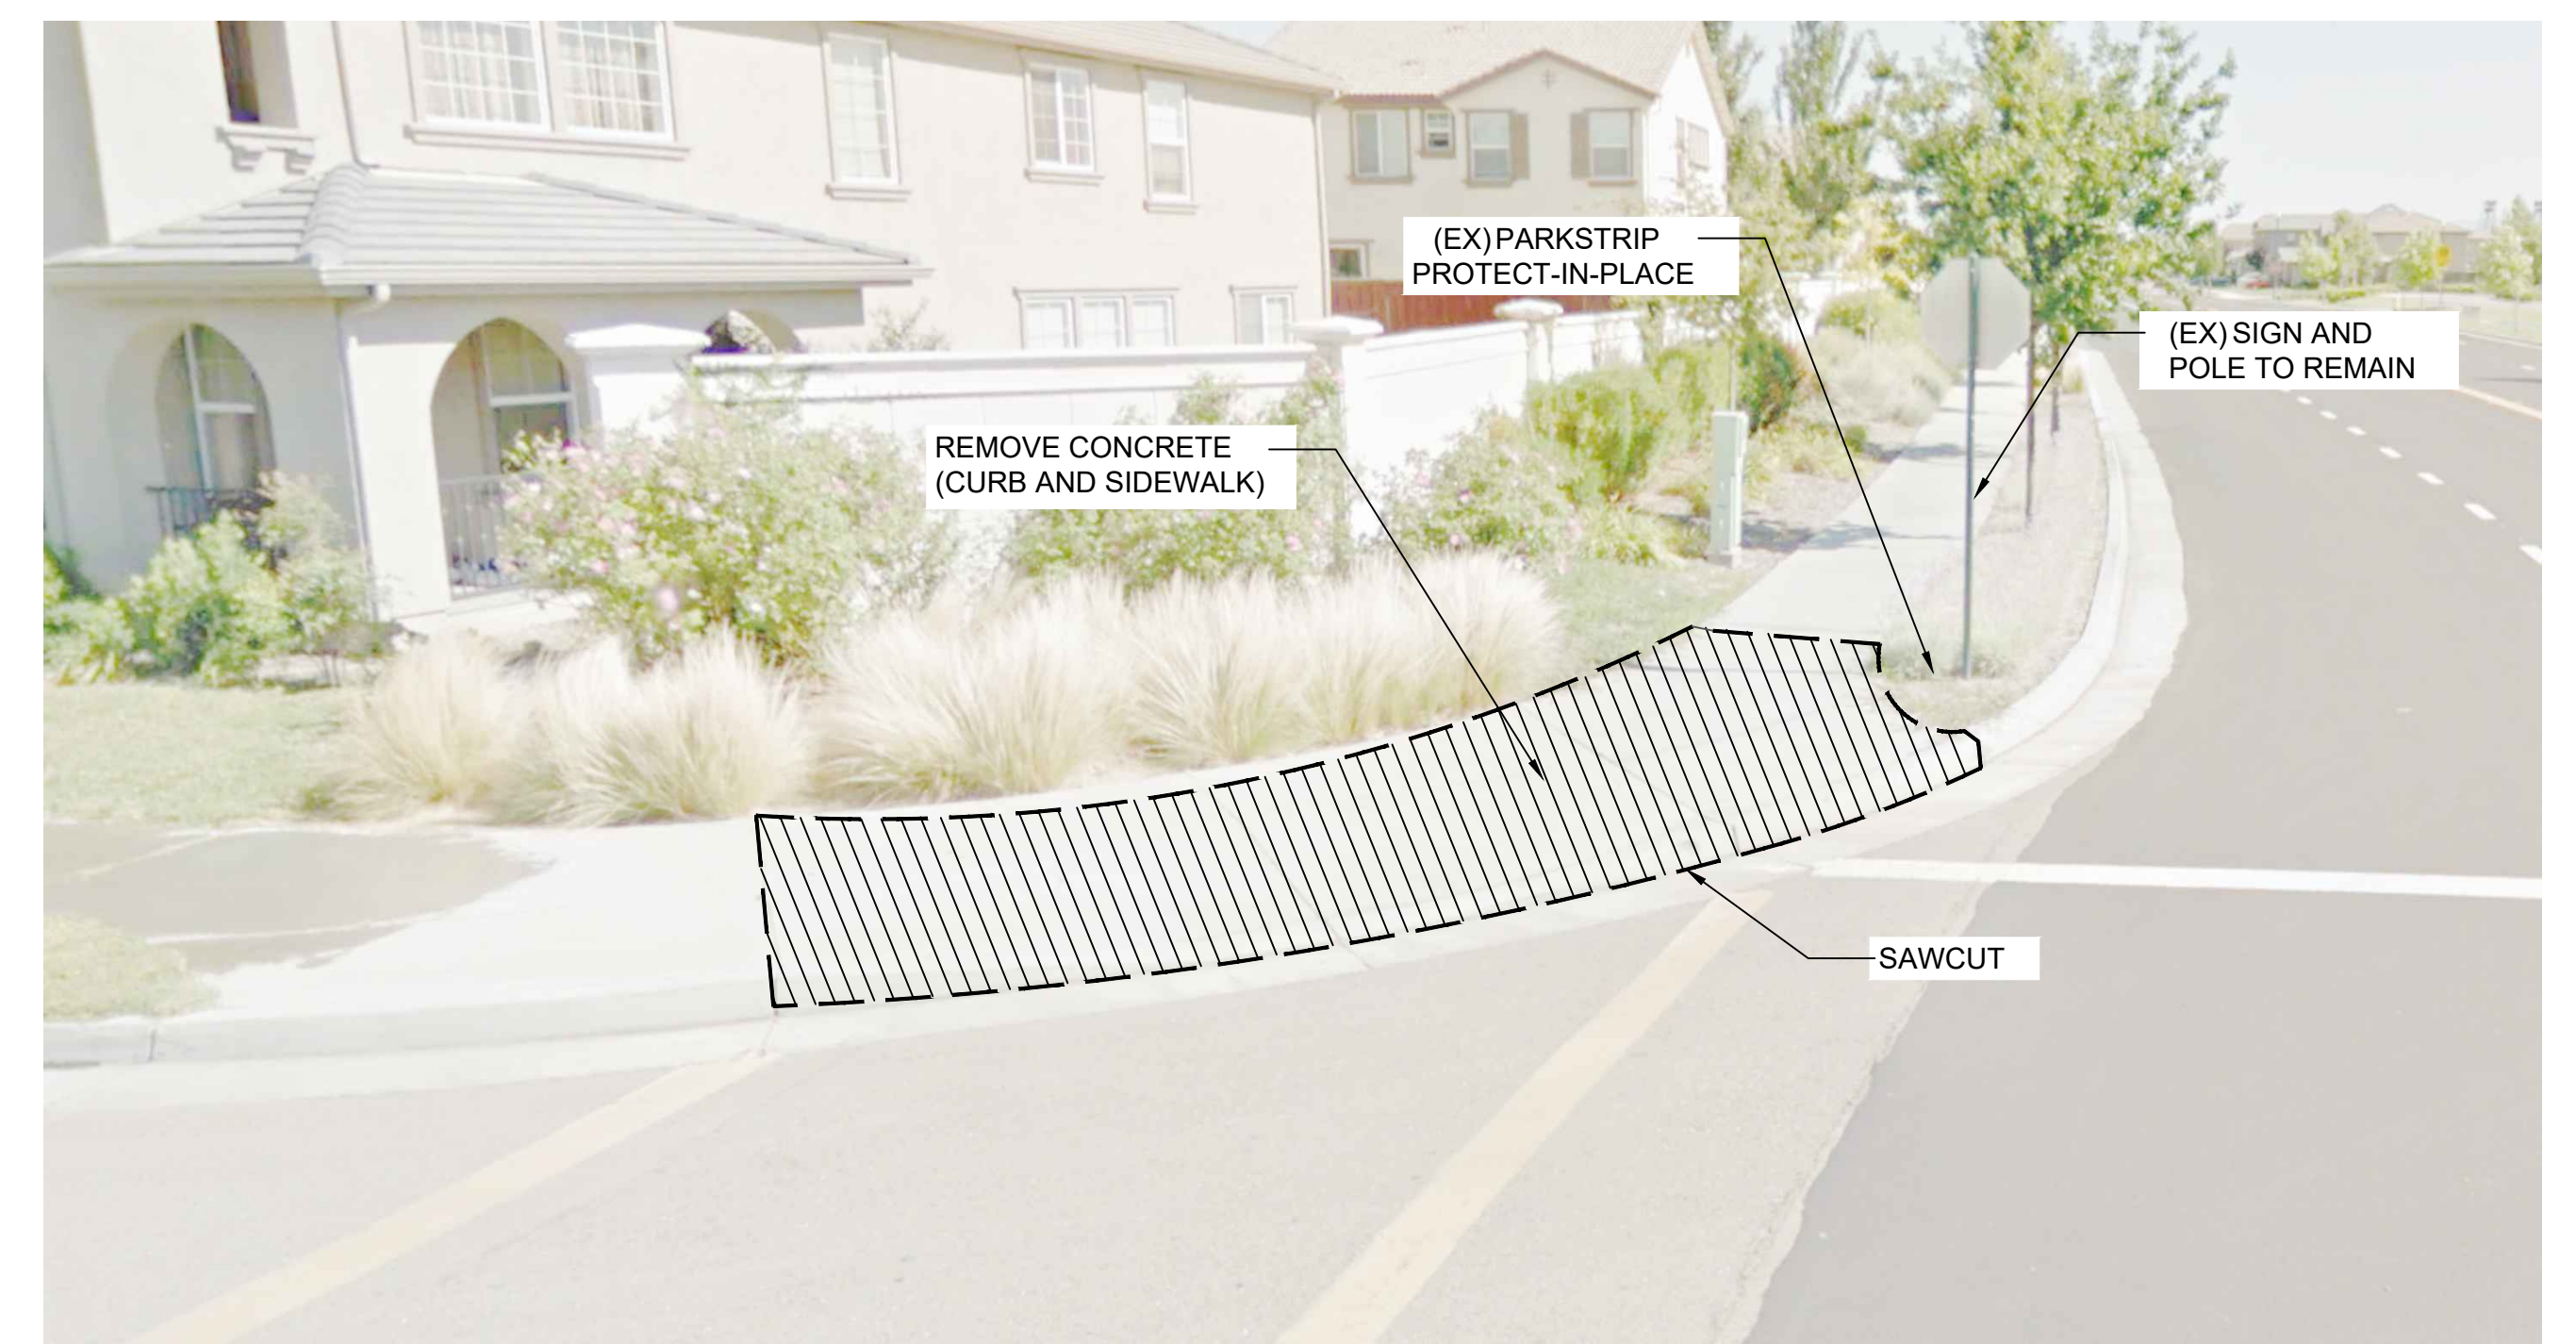

DETAIL (B) SOUTHEAST CORNER - DEMOLITION  
(N.T.S.)

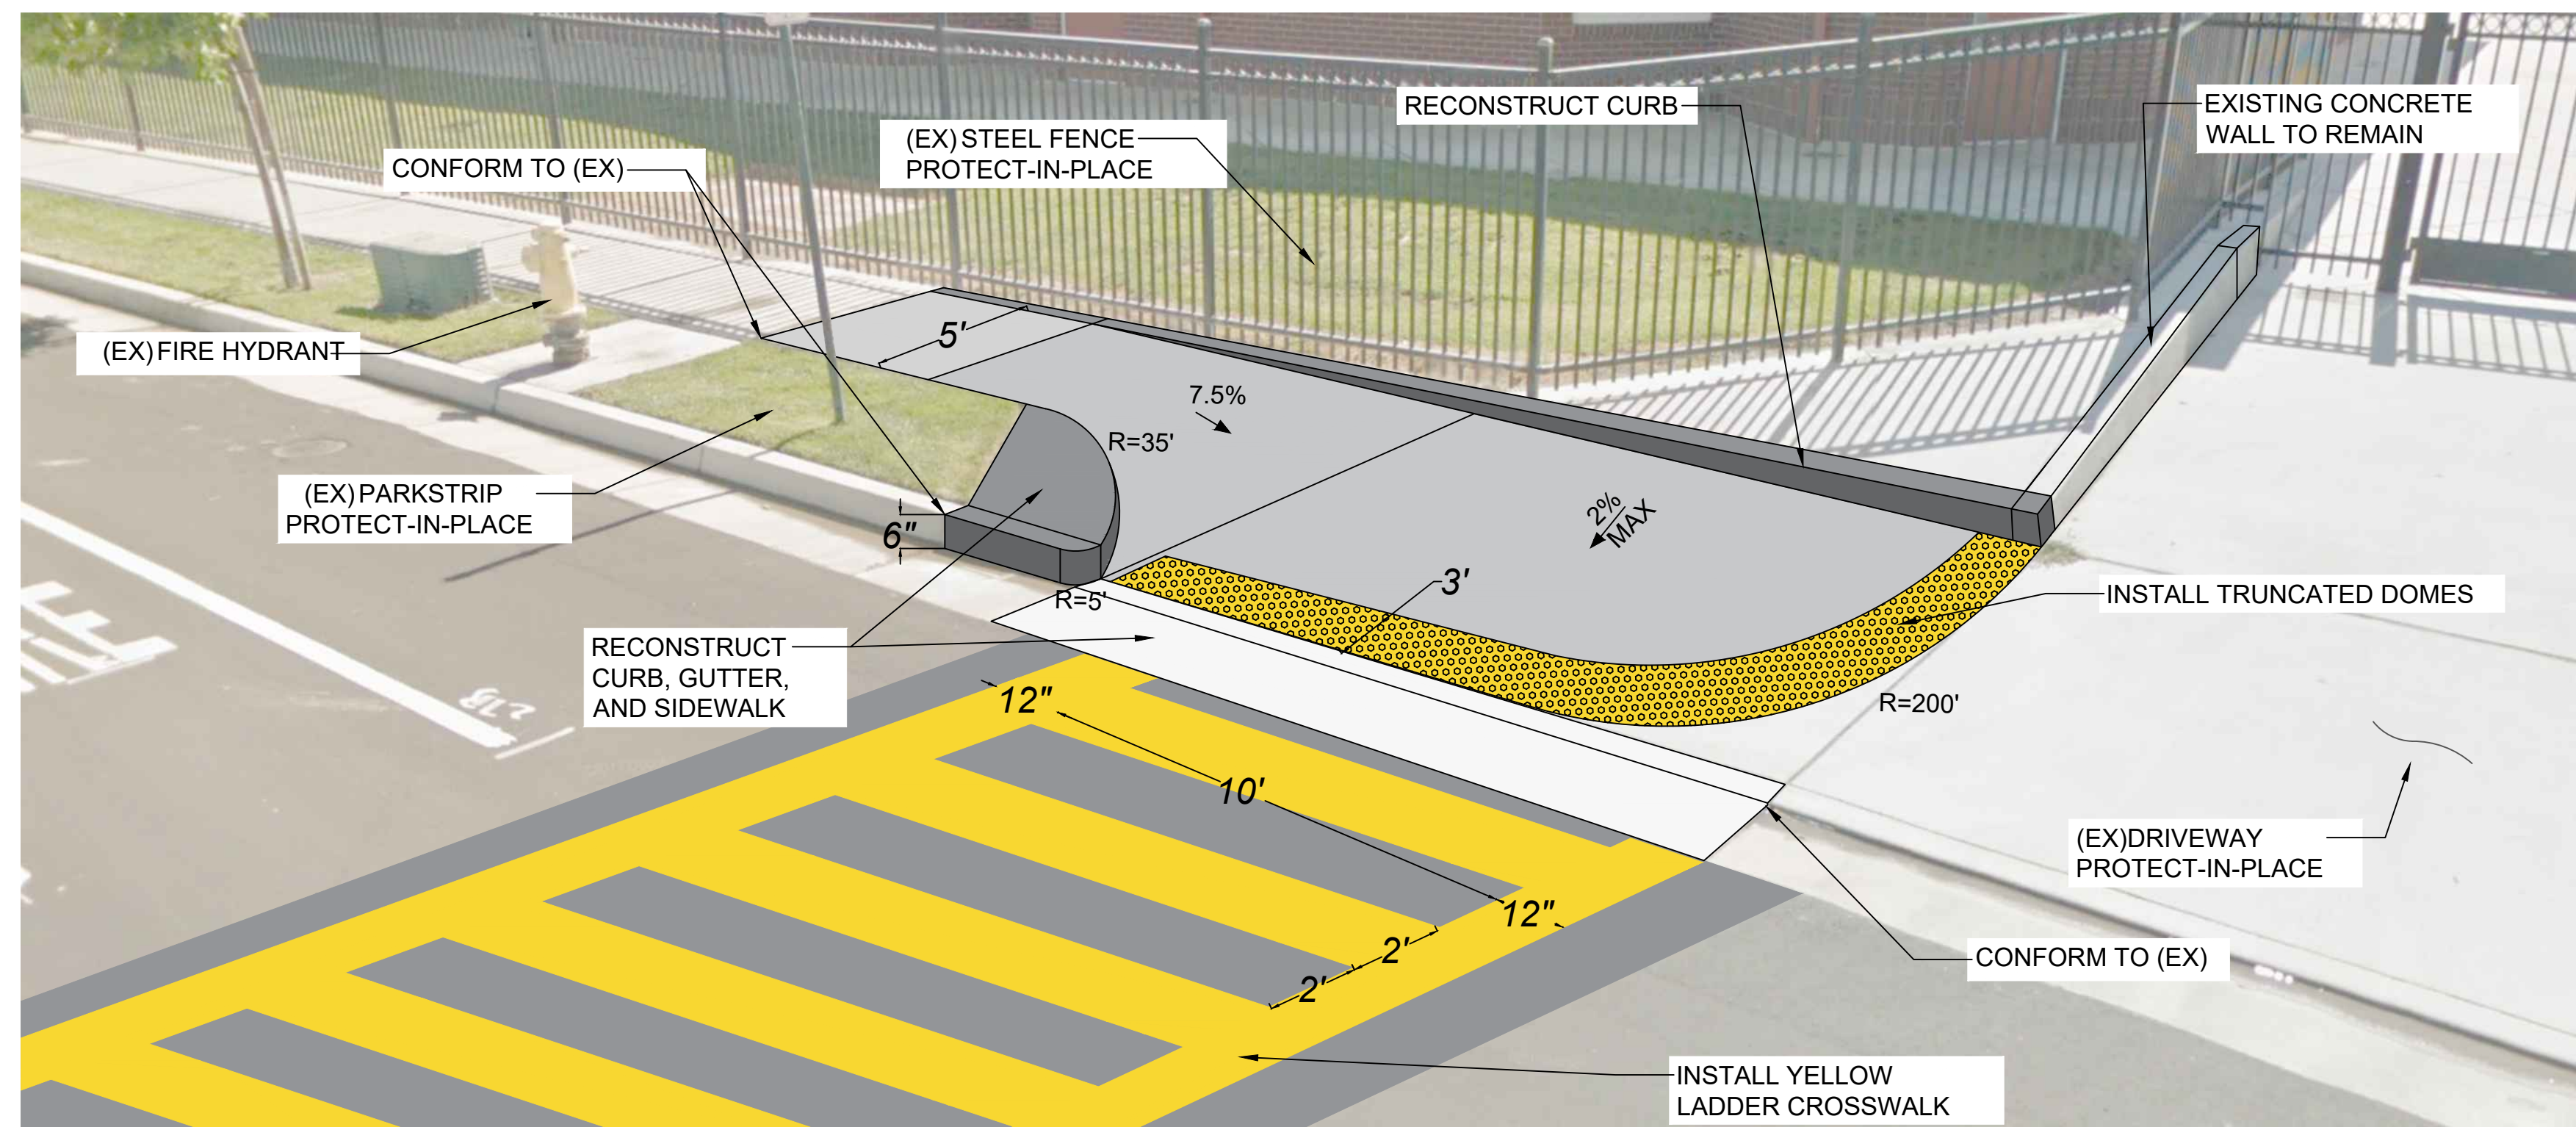

DETAIL (A) SOUTHWEST CORNER - IMPROVEMENTS  
(N.T.S.)

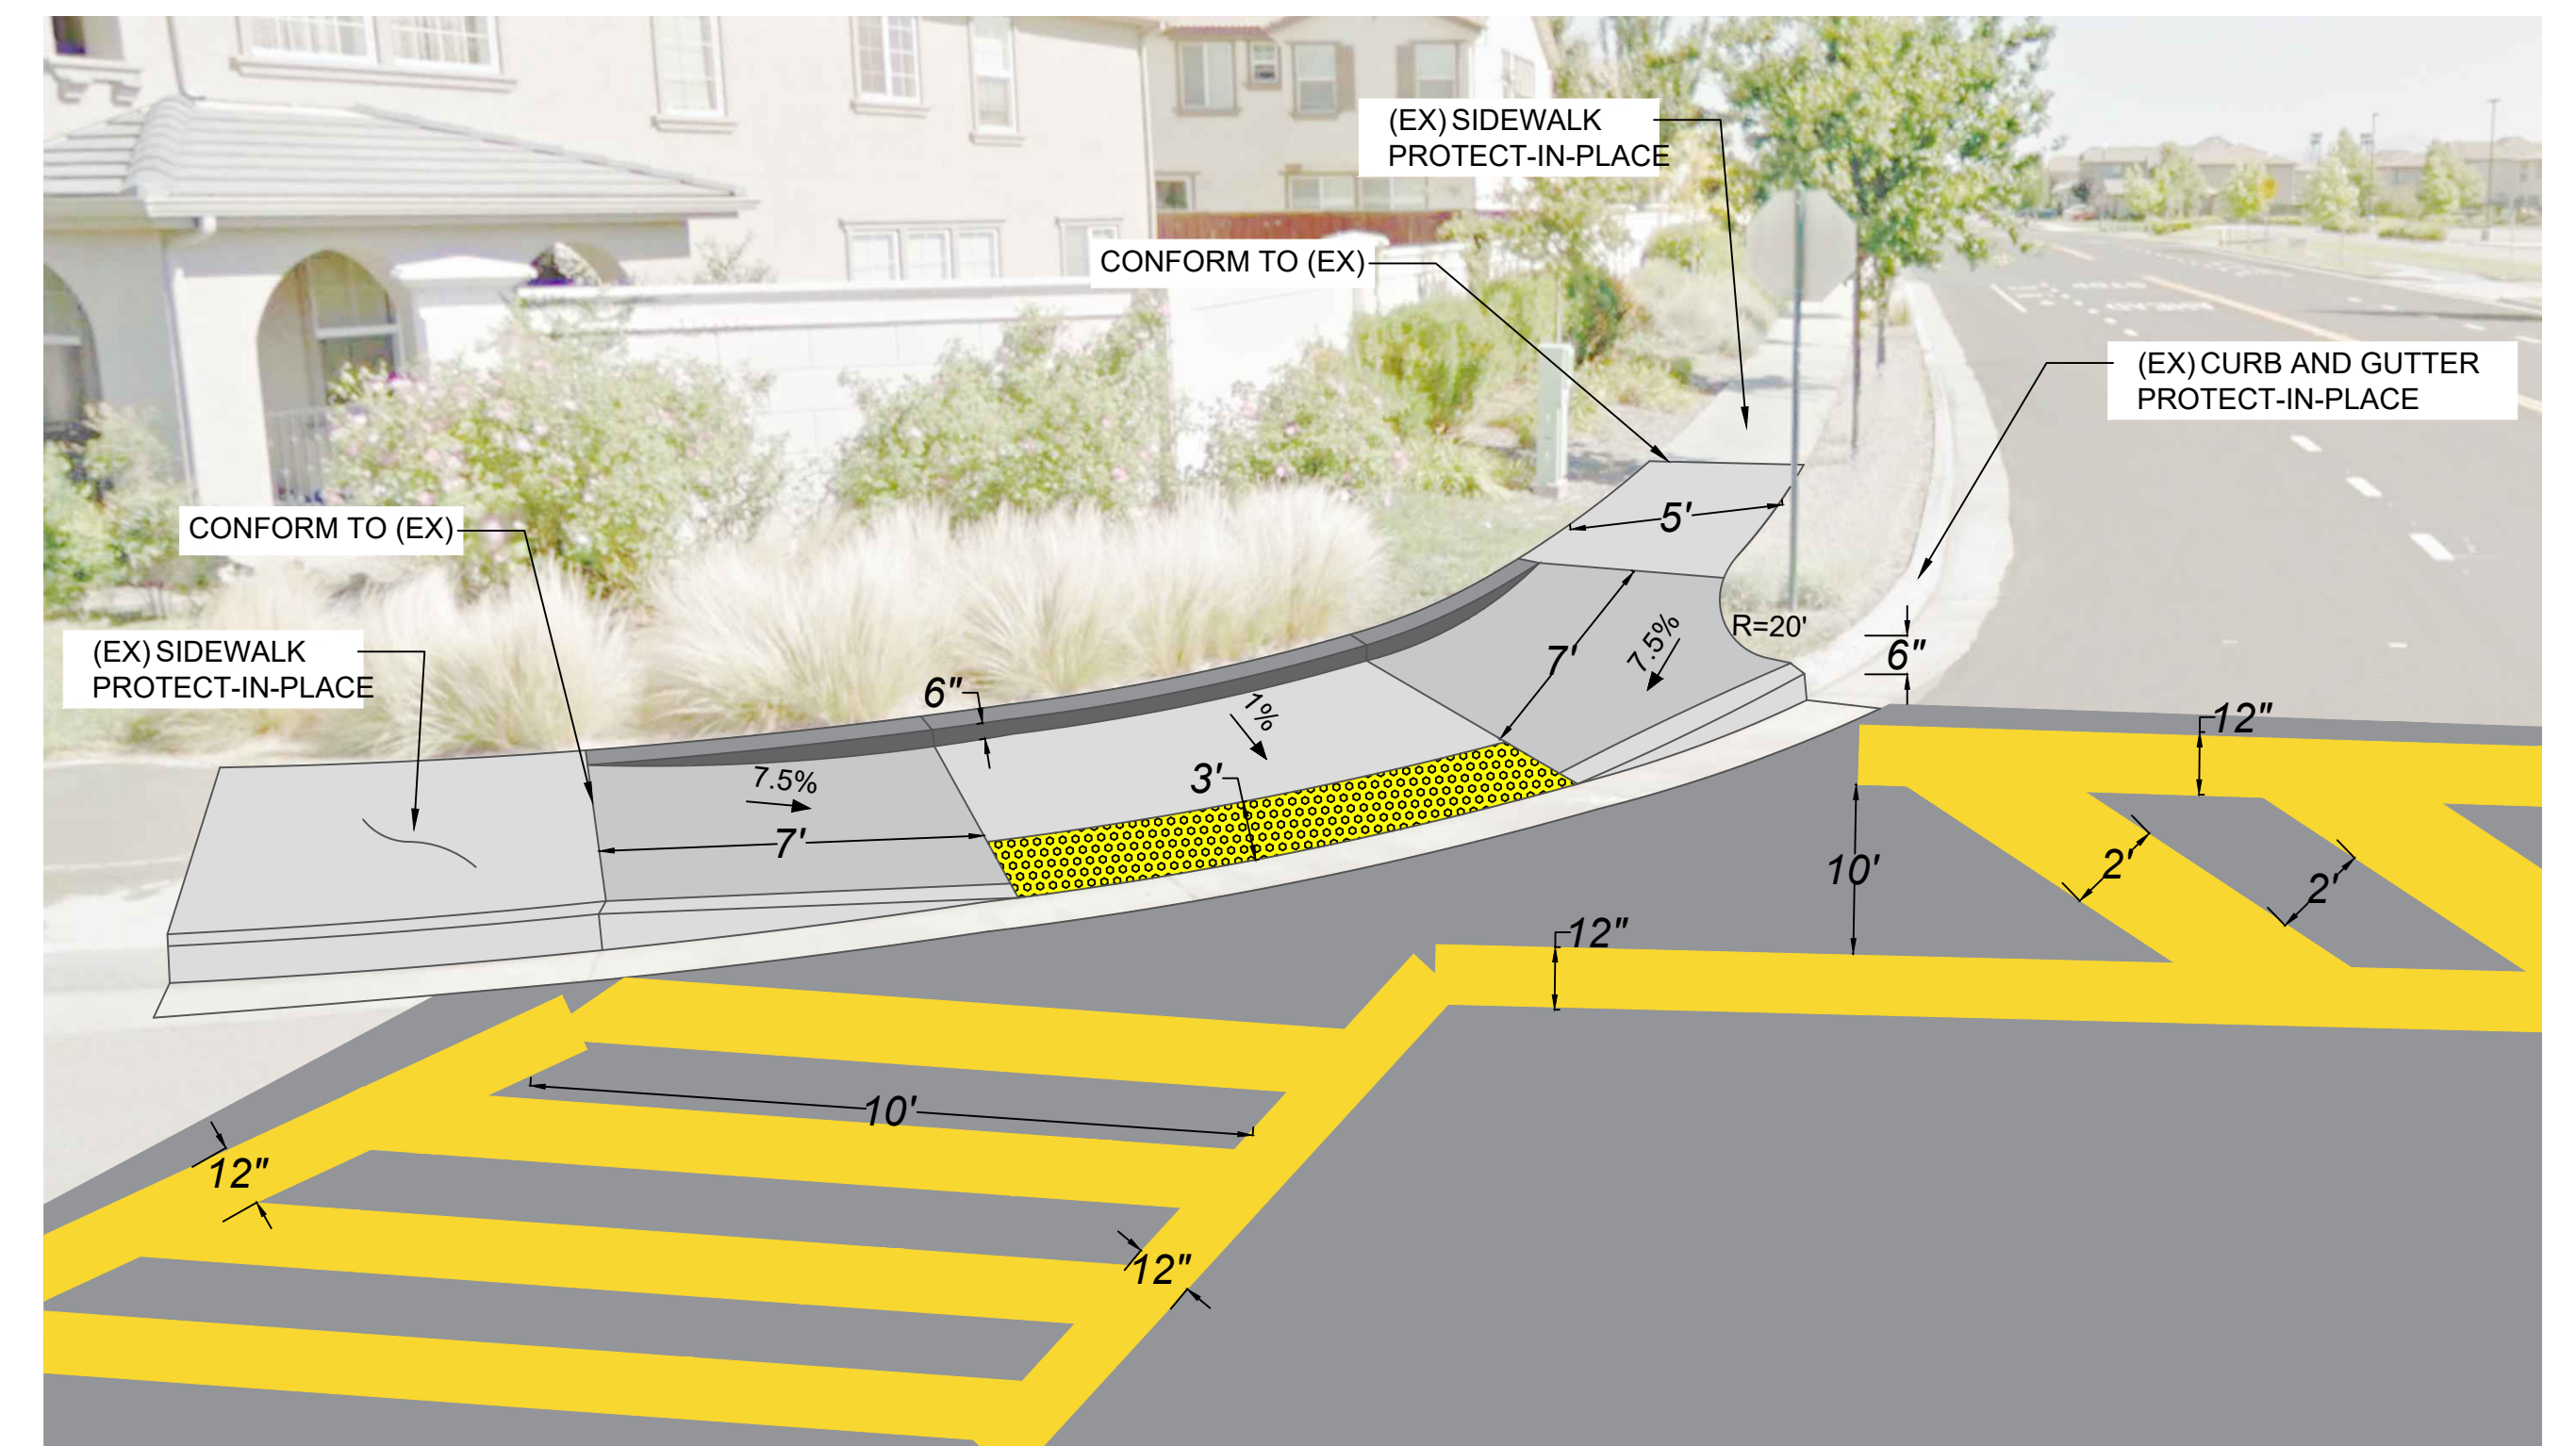


DETAIL (B) SOUTHEAST CORNER - IMPROVEMENTS  
(N.T.S.)

MOSSDALE ELEMENTARY SCHOOL  
RECONSTRUCTION OF  
ADA CURB RAMPS


REVISIONS

NO.	BY	DATE	DESCRIPTION

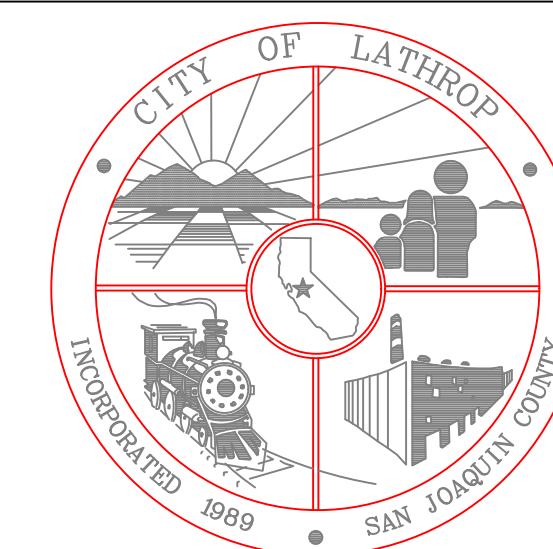


DEPARTMENT OF PUBLIC WORKS  
CITY OF LATHROP


DRAWN BY: A.A.	SHEET NO. 2 OF 3
CHECKED BY: B.T.	
PROJ. MGR.:	
DATE: OCTOBER 2023	
SCALE: N.T.S.	
FILE NO.:	

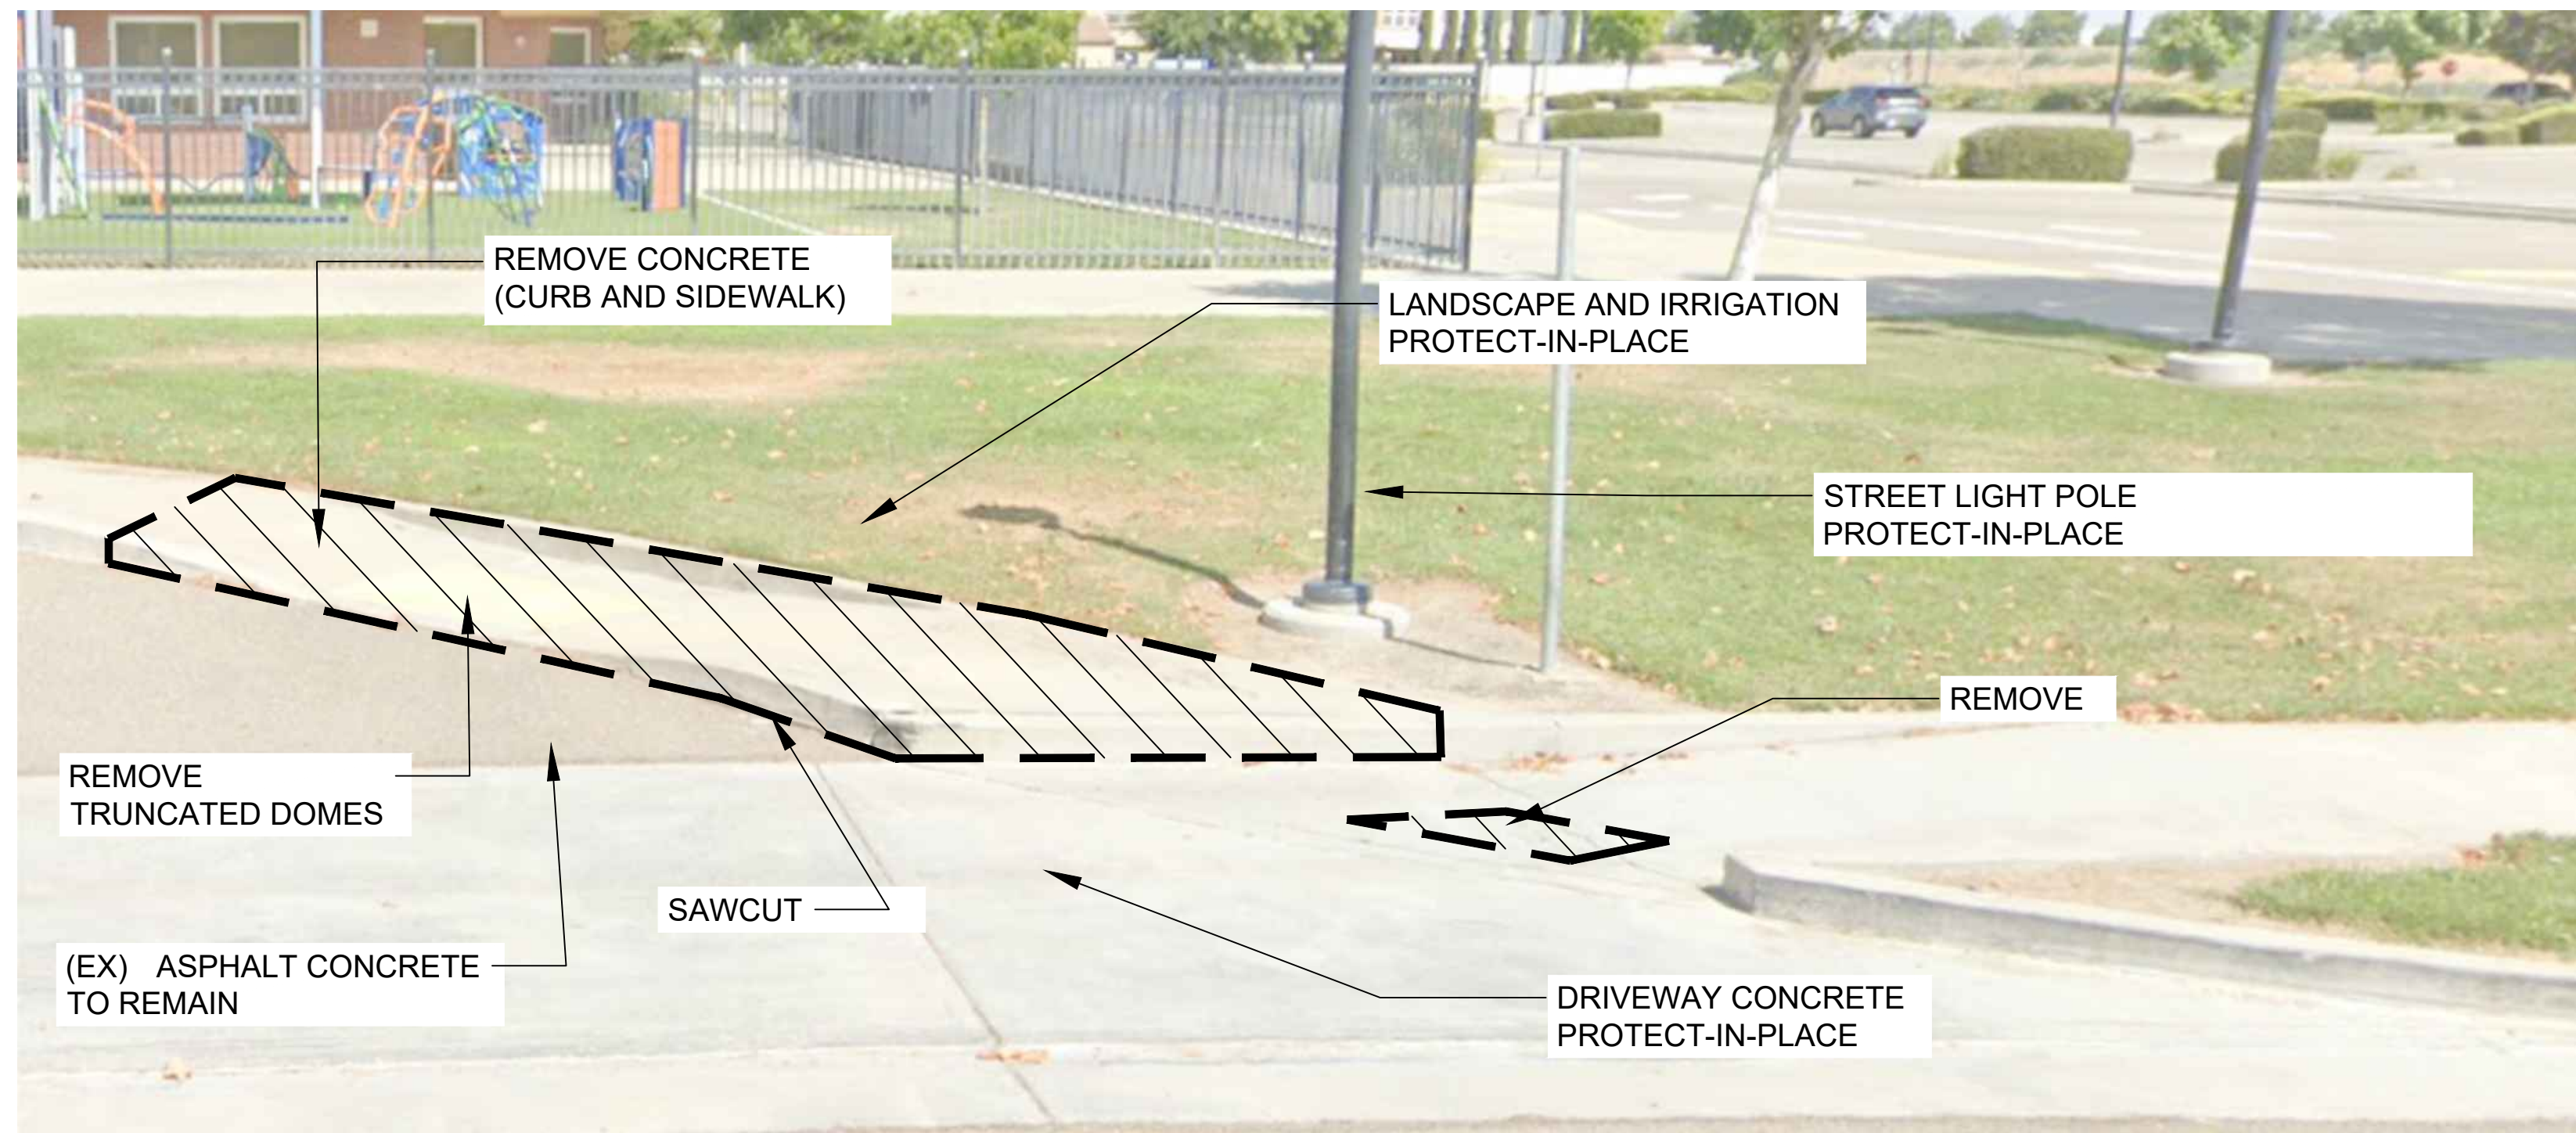


GOLDEN SPIKE TRAIL - SOUTHERLY RAMP  
DEMOLITION  
(N.T.S.)

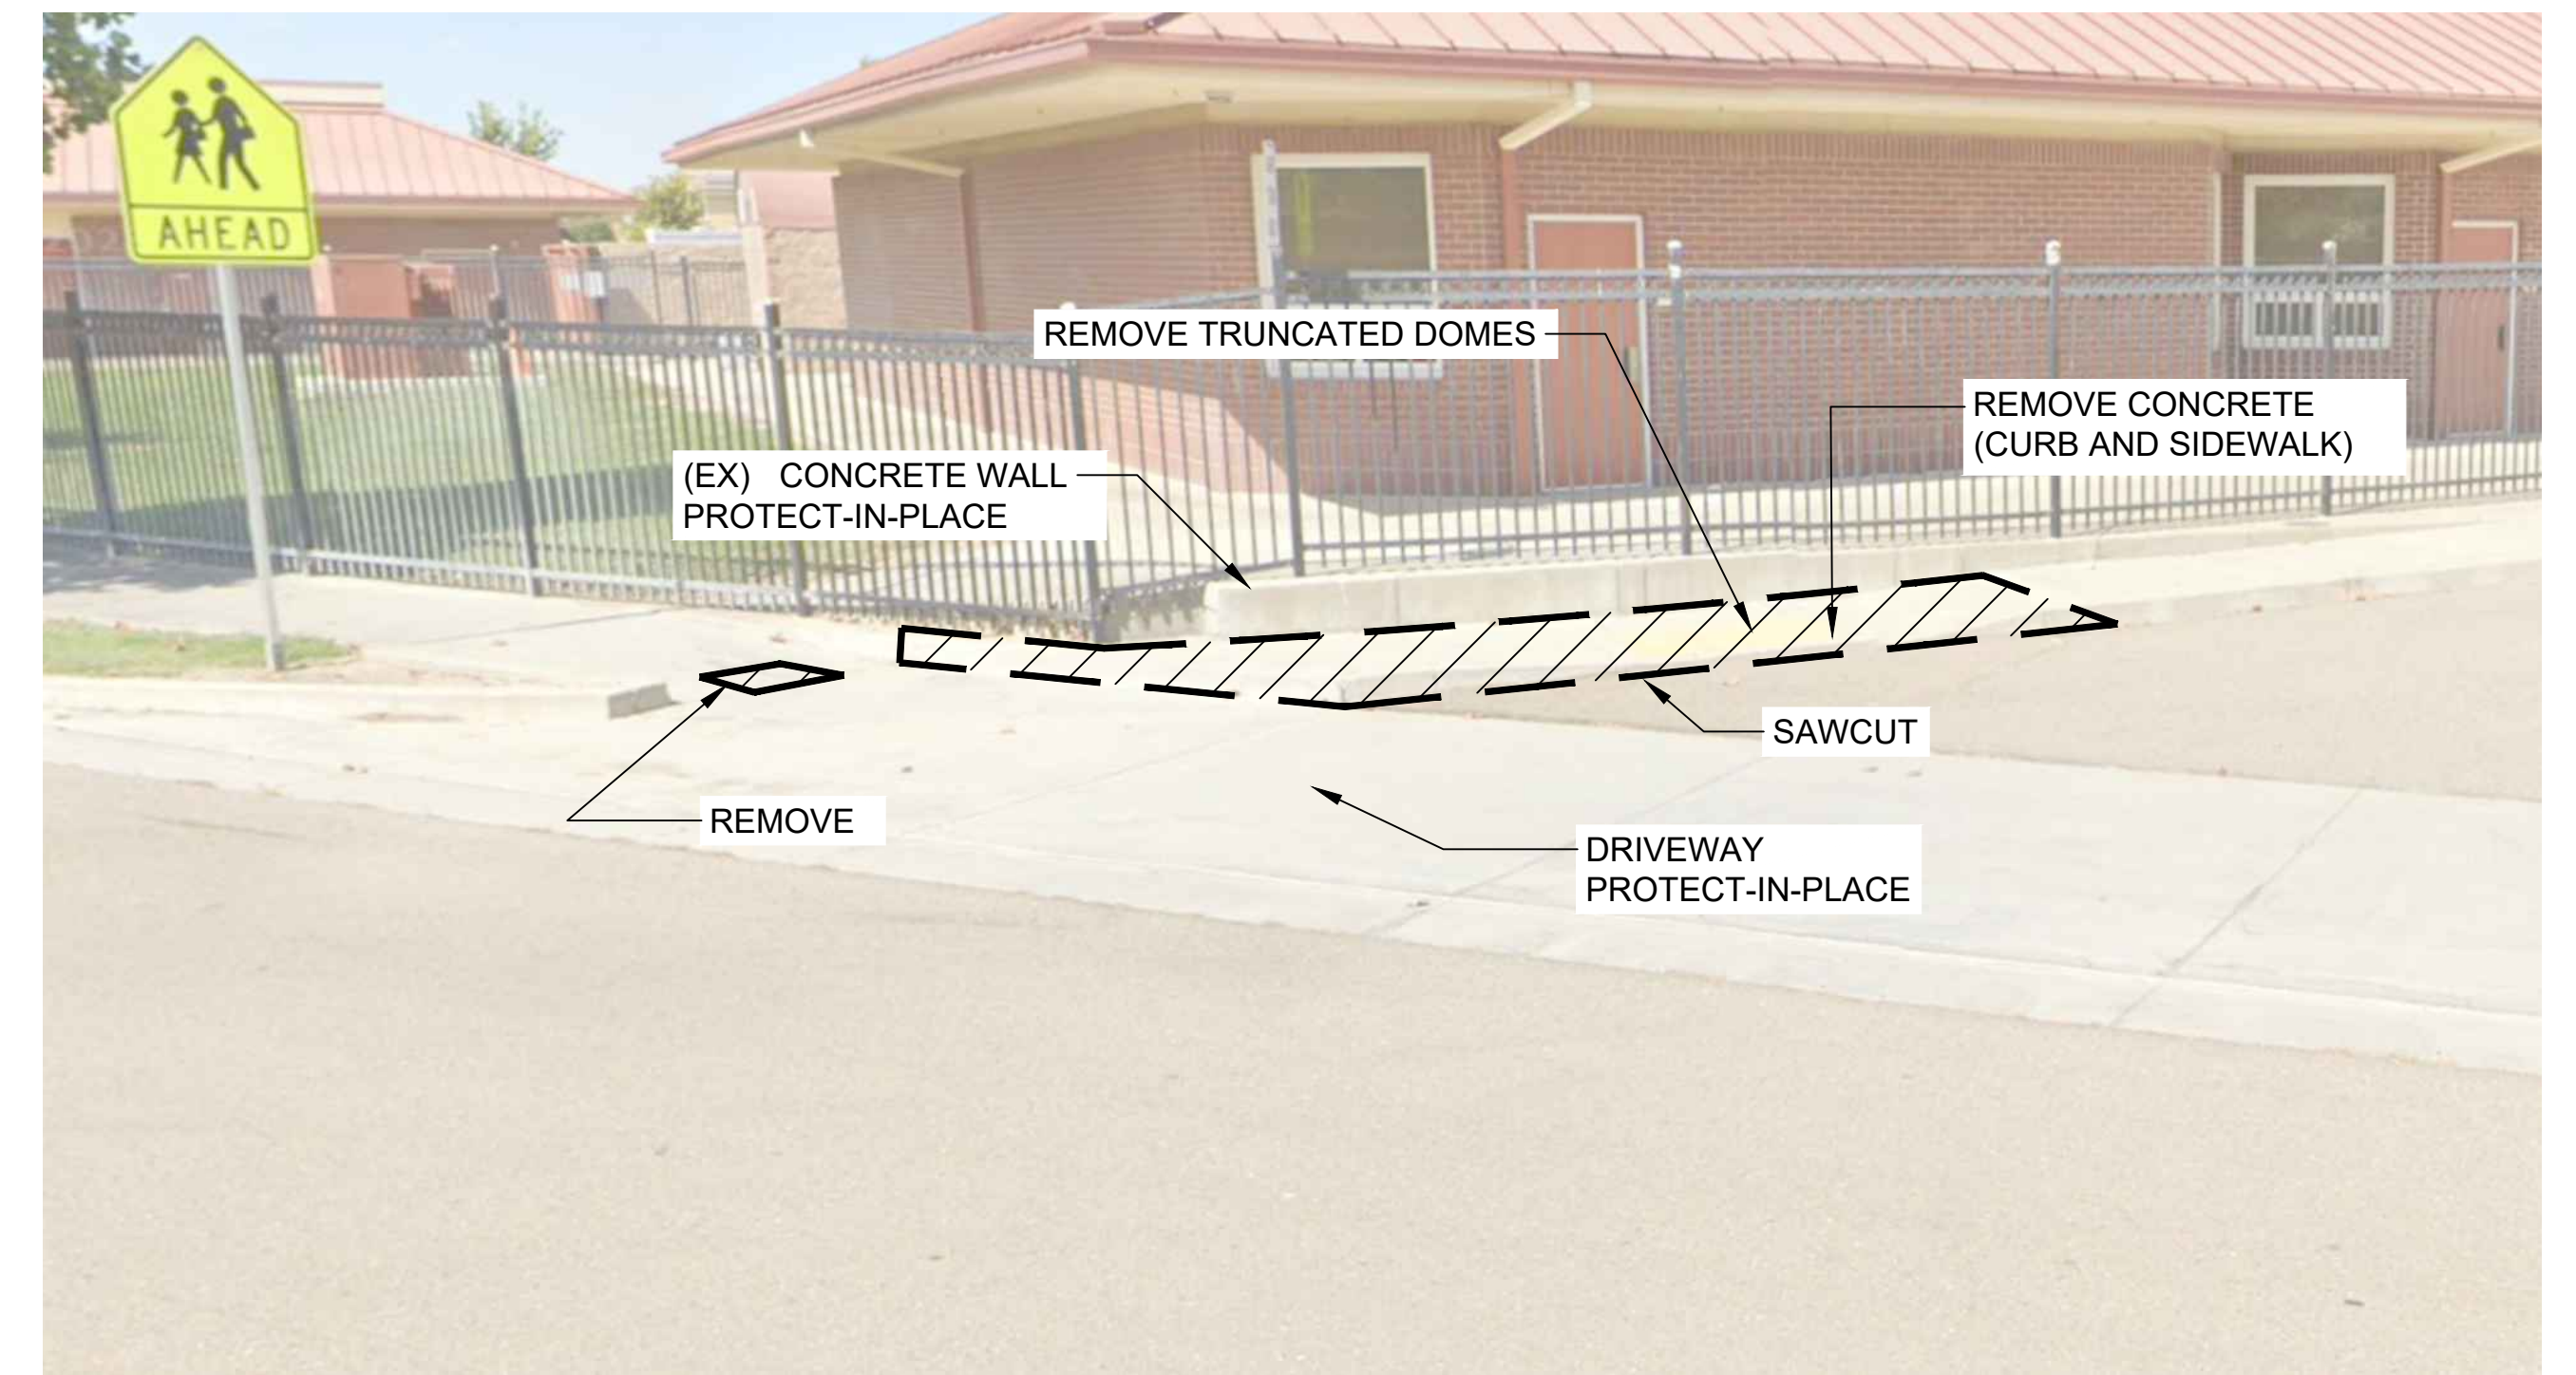

GOLDEN SPIKE TRAIL - NORTHERLY RAMP  
DEMOLITION  
(N.T.S.)

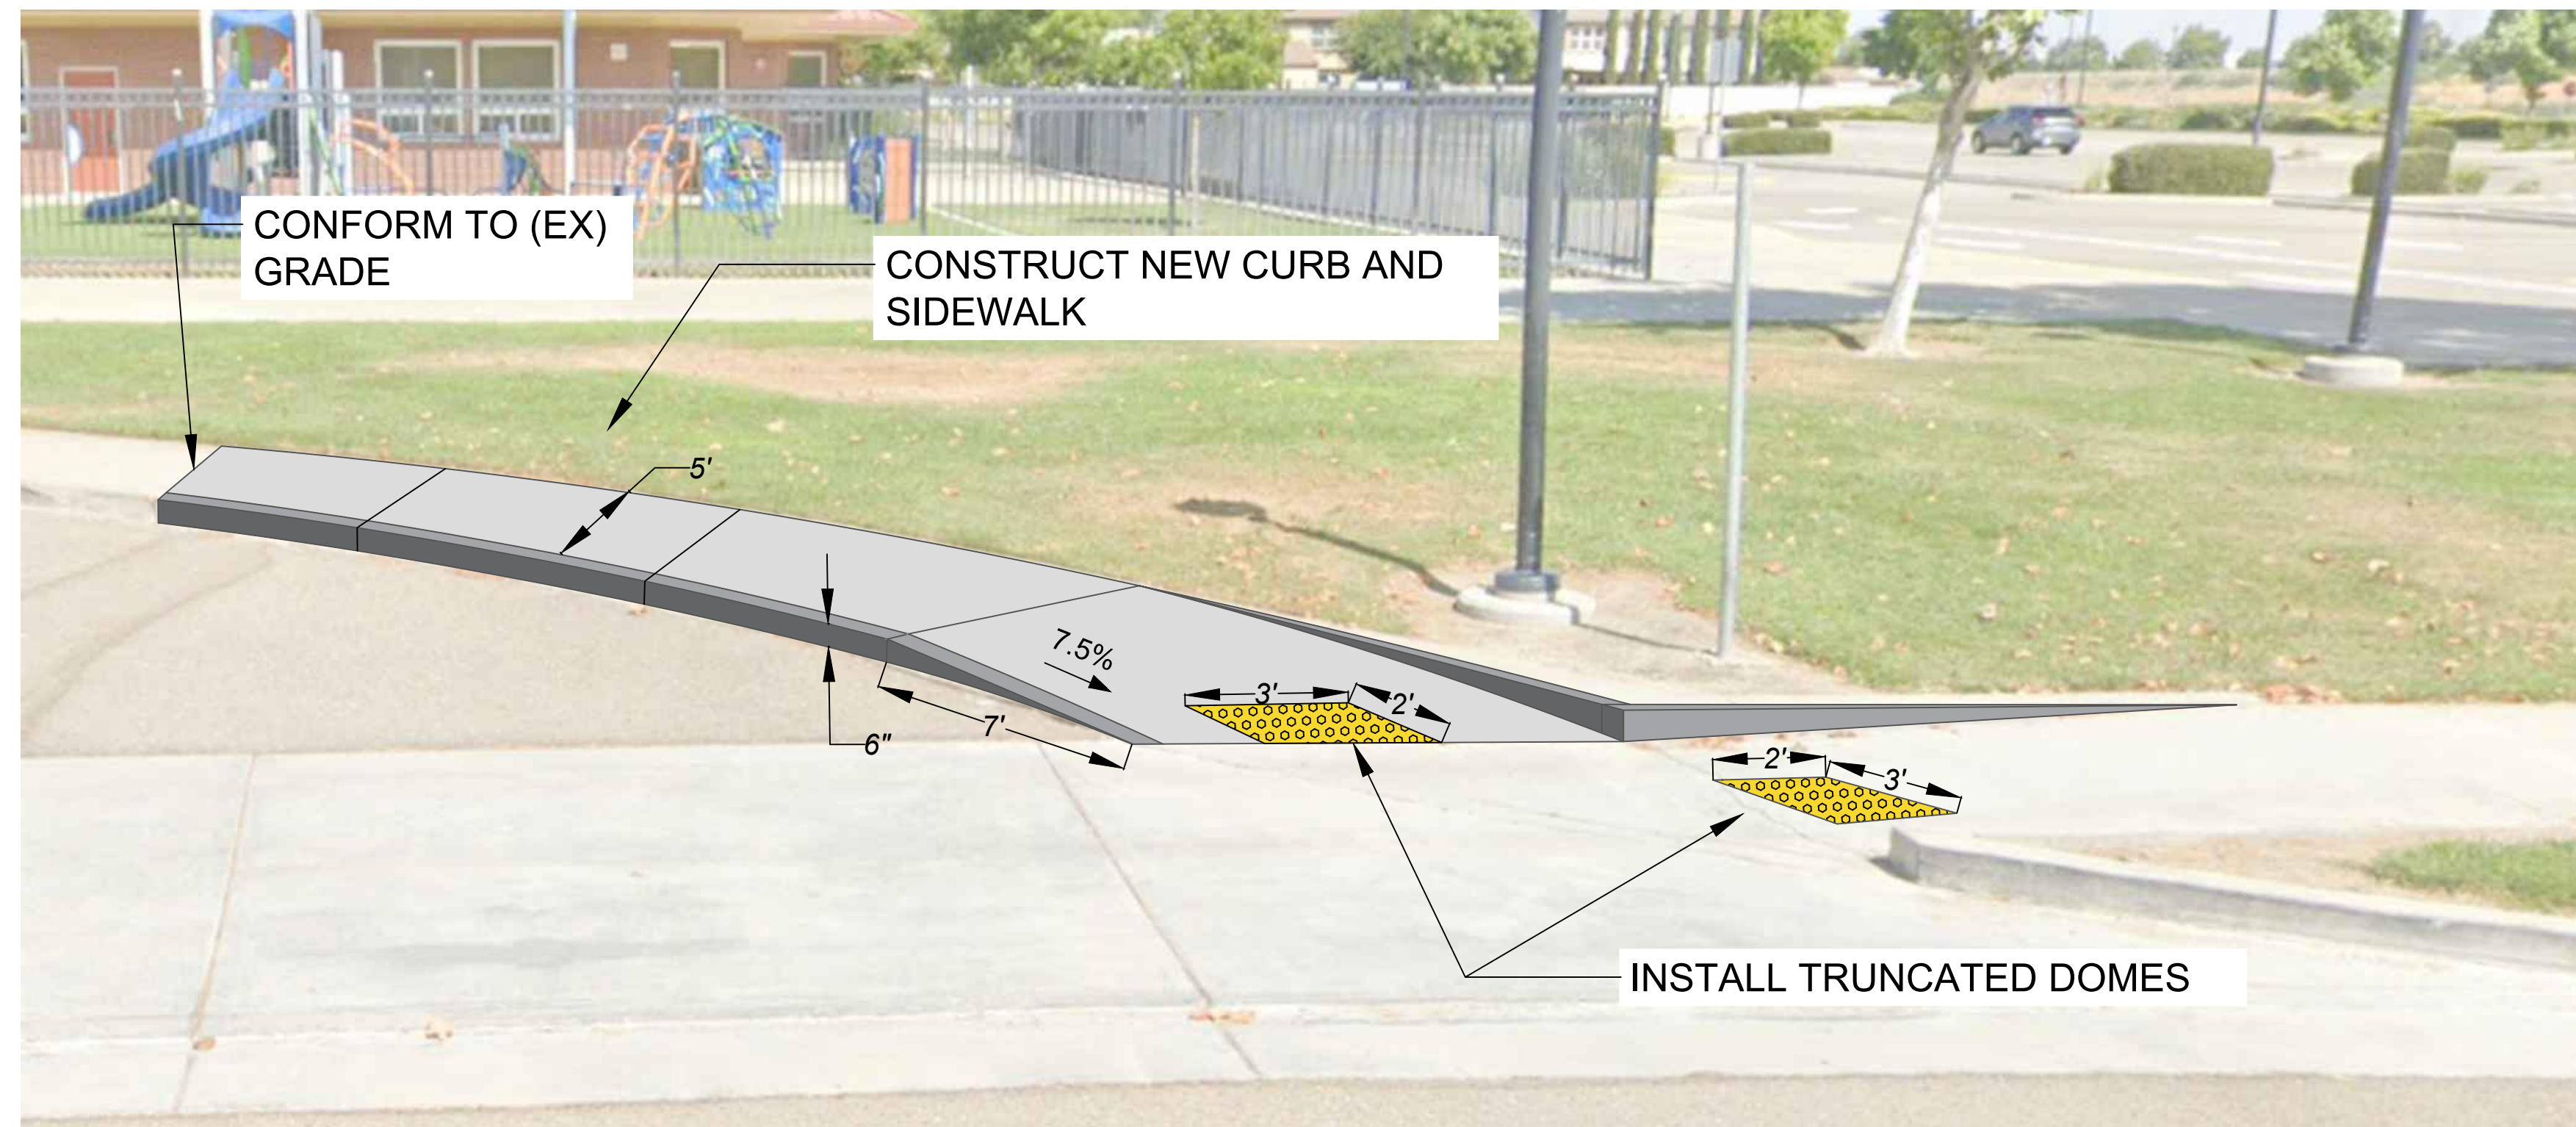


GOLDEN SPIKE TRAIL - SOUTHERLY RAMP  
IMPROVEMENTS  
(N.T.S.)

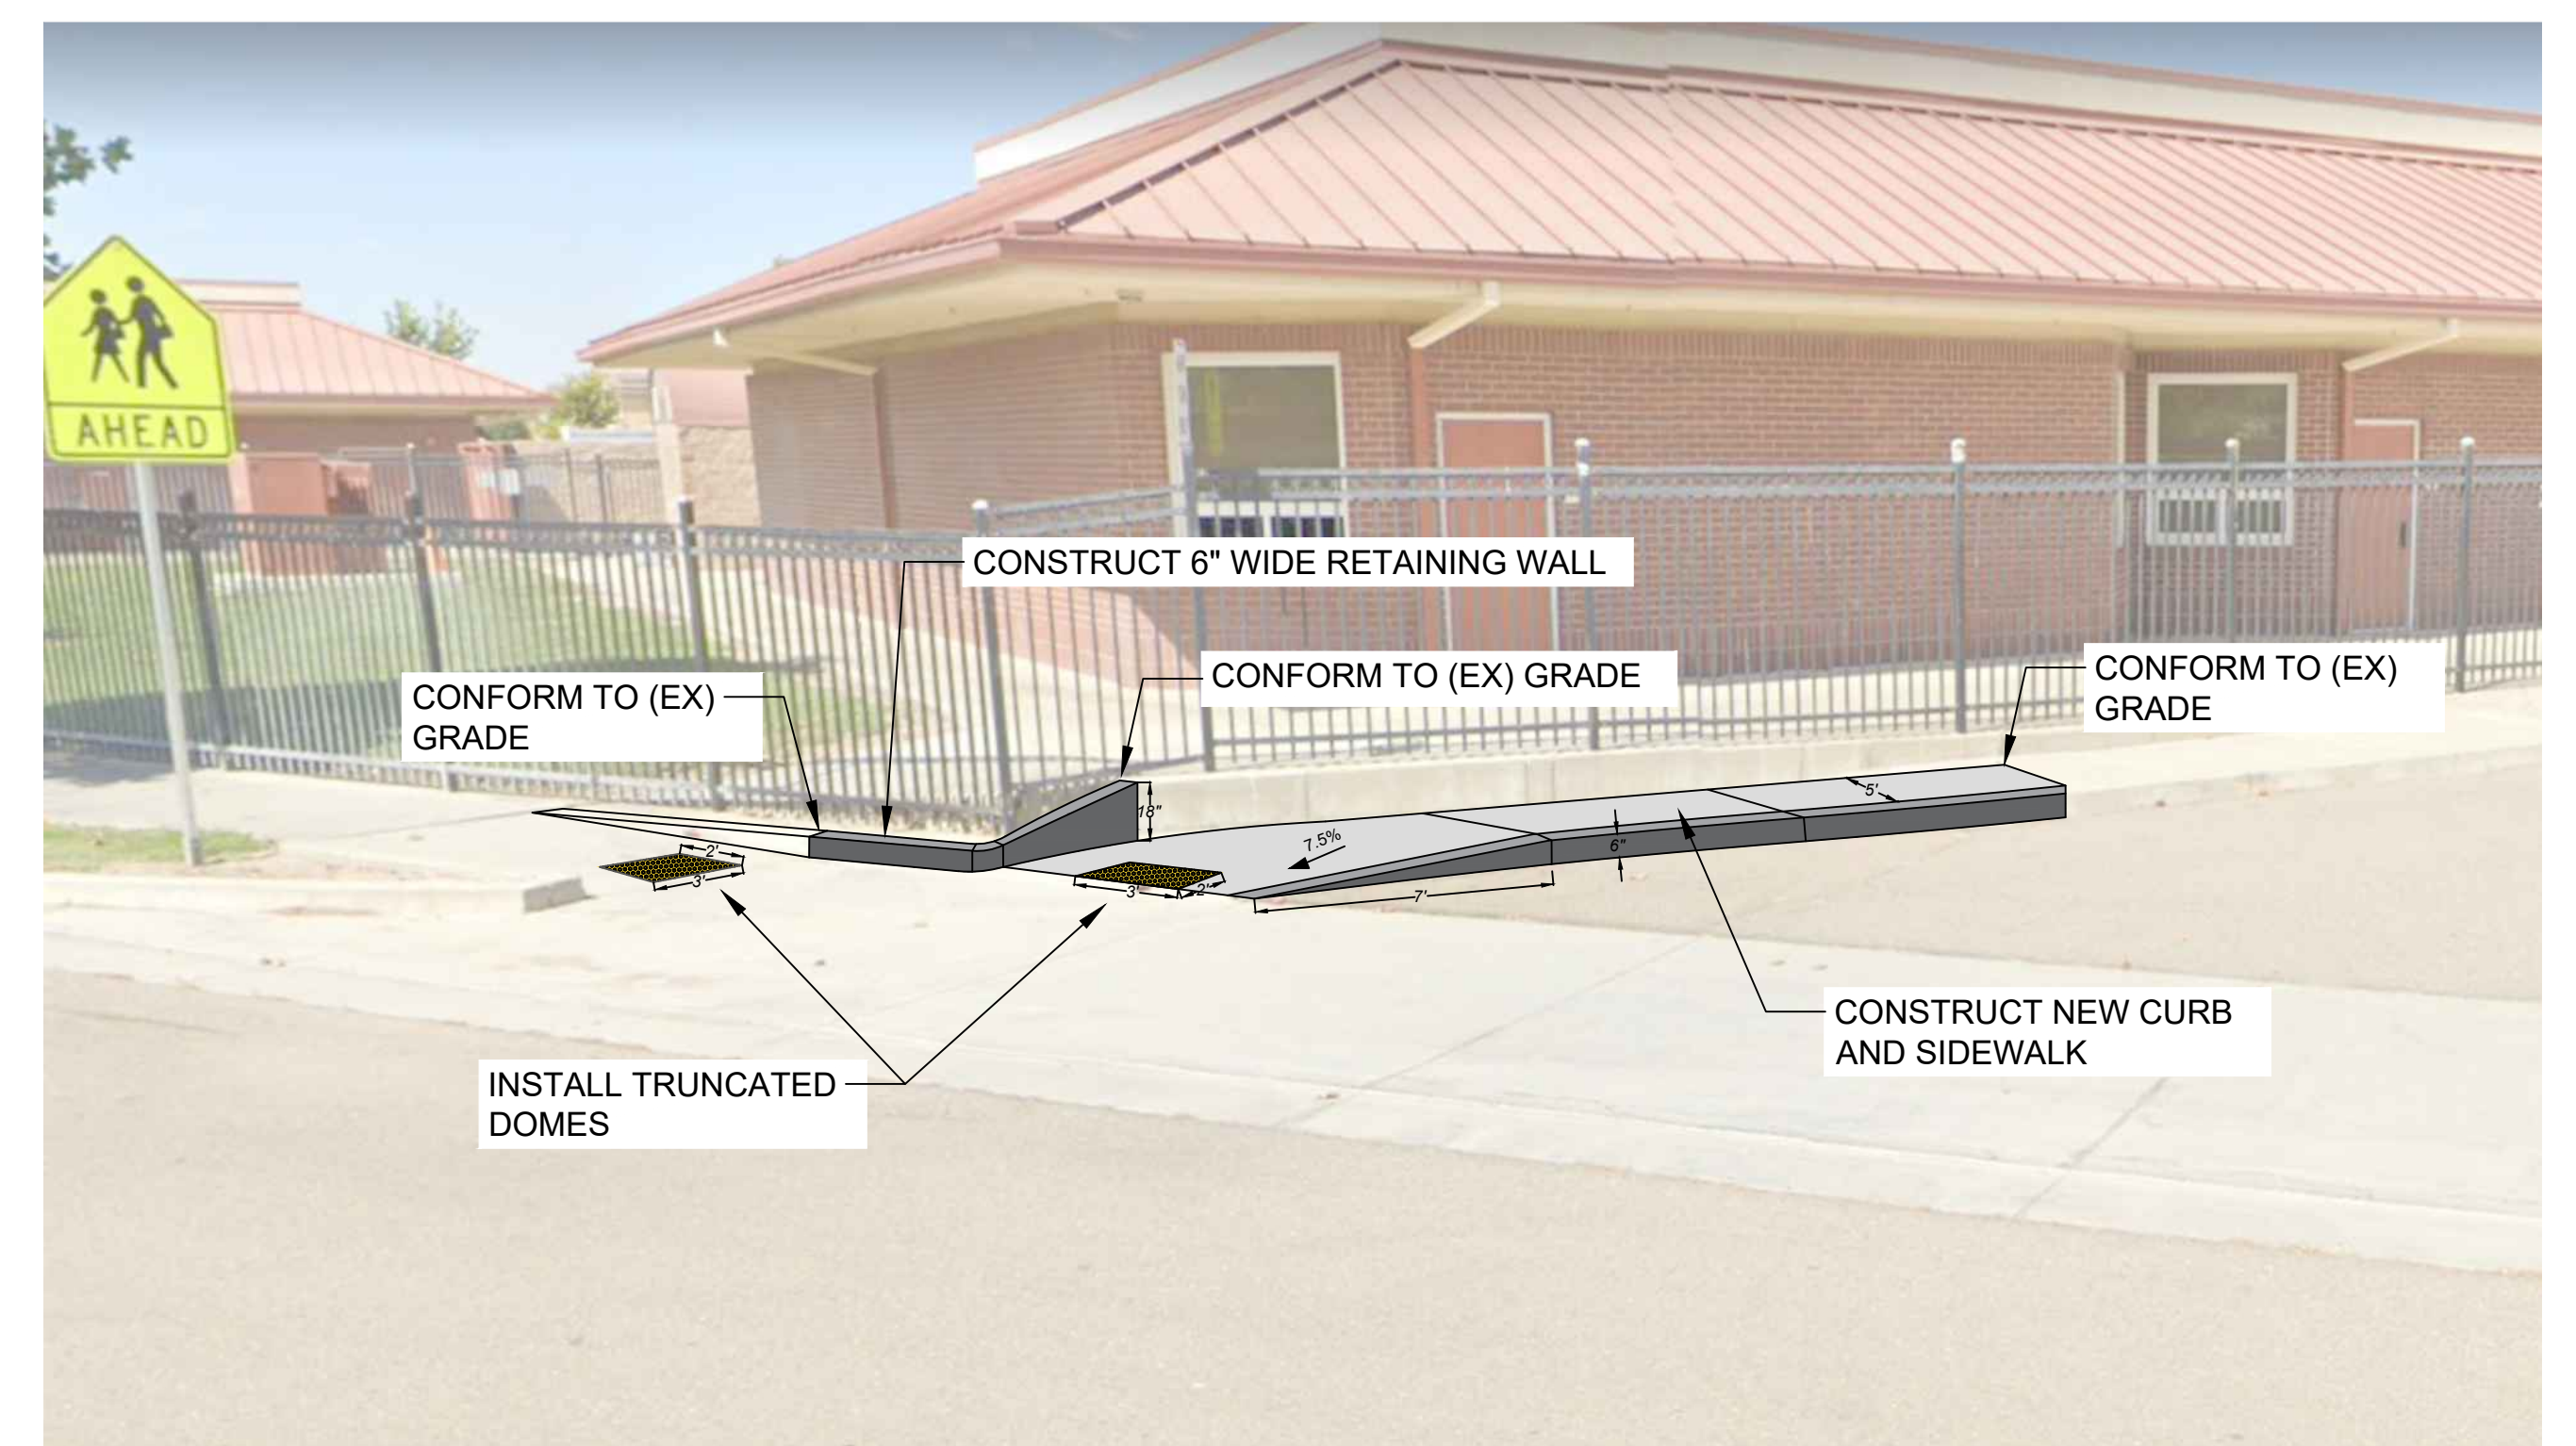

GOLDEN SPIKE TRAIL - NORTHERLY RAMP  
IMPROVEMENTS  
(N.T.S.)

*MOSSDALE ELEMENTARY SCHOOL*  
**RECONSTRUCTION OF  
ADA CURB RAMPS**

REVISIONS			
NO.	BY	DATE	DESCRIPTION

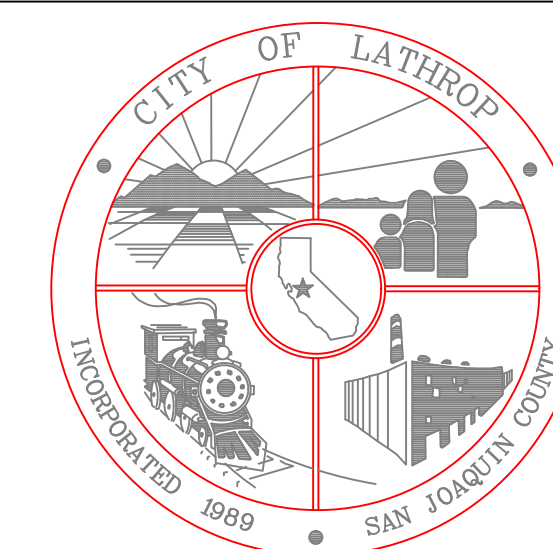

**DEPARTMENT OF PUBLIC WORKS  
CITY OF LATHROP**

DRAWN BY: A.A.	<b>SHEET NO.</b> <b>3</b> <b>OF</b> <b>3</b>
CHECKED BY: B.T.	
PROJ. MGR.:	
DATE: OCTOBER 2023	
SCALE: N.T.S.	
FILE NO.:	