



Public Works Department

390 Towne Centre Dr. – Lathrop, CA 95330
Phone (209) 941-7430 – fax (209) 941-7449

www.ci.lathrop.ca.us

ADDENDUM NO. 1 – May 29, 2025

**River Islands Parkway and Oberlin Avenue
Traffic Signal Installation**

CIP PS 25-12

Bid Opening: Wednesday, June 4, 2025 @ 2:00pm

This addendum amends the Contract Drawings and Specifications for this project as follows:

1. **Bid Opening Date: Wednesday, June 4, 2025 @ 2:00pm**
2. New Bid Schedule attached hereto.
3. New plan sheets with clouding attached hereto (Below preview shows summary of changes in **Green**)

Clarifications to Bid Specifications:

SECTION 01010

SUMMARY OF WORK

1.5 USE OF SITE: Use of the Site shall be limited to its construction operations only.

When submitting the bid for the project, the Contractor must acknowledge receipt of the addendum.

Recommended by:

Leisser P. Mazariegos
Project Engineer

May 29, 2025
Date

Approved by:

Brad Taylor, PE
City Engineer

5/29/2025
Date

SECTION 00300

River Islands Parkway and Oberlin Avenue Traffic Signal Installation
CIP: PS 25-12

BID PROPOSAL FORMS

**RIVER ISLANDS PARKWAY AND OBERLIN AVENUE TRAFFIC
SIGNAL INSTALLATION
CIP NO. PS 25-12**

BID SCHEDULE

BID ITEM	ITEM DESCRIPTION	UNIT	QTY.	UNIT PRICE	TOTAL
1	Mobilization	LS	1		
2	Construction Staging, Traffic Control, and Construction Area Signs	LS	1		
3	Type 1 A/1 B Signal Pole w/ Foundation	EA	4		
4	Type 19 Pole w/ Foundation	EA	2		
5	Type 26 Pole w/ Foundation	EA	2		
6	Vehicle Signal Head, Mast Arm Mounted 3-Section	EA	6		
7	Vehicle Signal Head, Pole Mount 3-Section	EA	4		
8	Vehicle Signal Head, Pole Top 3-Section	EA	8		
9	Vehicle Signal LED Module	EA	54		
10	APS 2-Wire Central Control Unit	EA	1		
11	APS PPB Unit and Sign, furnish and install	EA	8		
12	Ped. Signal & Mounting (w/ LED Module)	EA	8		
13	Luminaires	EA	4		
14	#2 Pull Box with Cover for PG&E	EA	1		
15	#5 Pull Box with Cover	EA	1		
16	#6 Pull Box with Cover	EA	8		
17	N48 Pull Box with Cover	EA	1		
18	Opticom Detection System (4 detectors)	EA	1		
19	Video Detection System (4 cameras), furnish and install	EA	1		
20	Controller and Cabinet, furnish and install	EA	1		
21	Service Pedestal, Type III-AF, furnish and install	EA	1		
22	Surveillance Equipment Enclosure (foundation and equipment)	EA	1		
23	2" PVC Sch. 40 Conduit	LF	20		
24	2-1/2" PVC Sch. 40 Conduit	LF	180		
25	3" PVC Sch. 40 Conduit	LF	280		

SECTION 00300

River Islands Parkway and Oberlin Avenue Traffic Signal Installation
CIP: PS 25-12

BID PROPOSAL FORMS


BID ITEM	ITEM DESCRIPTION	UNIT	QTY.	UNIT PRICE	TOTAL
26	4" PVC Sch. 40 Conduit	LF	170		
27	Innerduct, furnish and install	LF	440		
28	Trench, Backfill, PCC/AC Repair	LF	640		
29	#14 - #8 Conductors	LF	2,740		
30	#6 - #1 Conductors	LF	640		
31	CAT5E Cable	LF	1,000		
32	Emergency Vehicle Preemption Cable (Opticom)	LF	680		
33	Fiber Optic Cable, 12 -strand, furnish and install	LF	1,440		
34	Remove Conductors/Cable and clean conduit	LF	1,400		
35	Traffic Signal Cable (03 conductor)	LF	1,360		
36	Traffic Signal Cable (12 conductor)	LF	1,360		
37	Video Coax/Power Hybrid Cable	LF	680		
38	Illuminated Street Name Signs (LED Edge Lit)	EA	4		
39	Sign, Regulatory, install on signal mast arm	LS	1		
40	Obliterate Pvmnt. Marking (Word)	EA	8		
41	Sign Post, remove	EA	7		
42	Sign, salvage from roadside post/pole	EA	19		
43	Remove Exist. Thermo Striping	LS	1		
44	Traffic Stripe, 12" Wht. (Thermo.)	LF	445		
45	PCC Sidewalk (remove and replace new)	SF	240		
46	Master Photoelectric Control Unit (PEU)	EA	1		
	TOTAL BID				

TOTAL BID : _____

TOTAL BID IN WORDS : _____



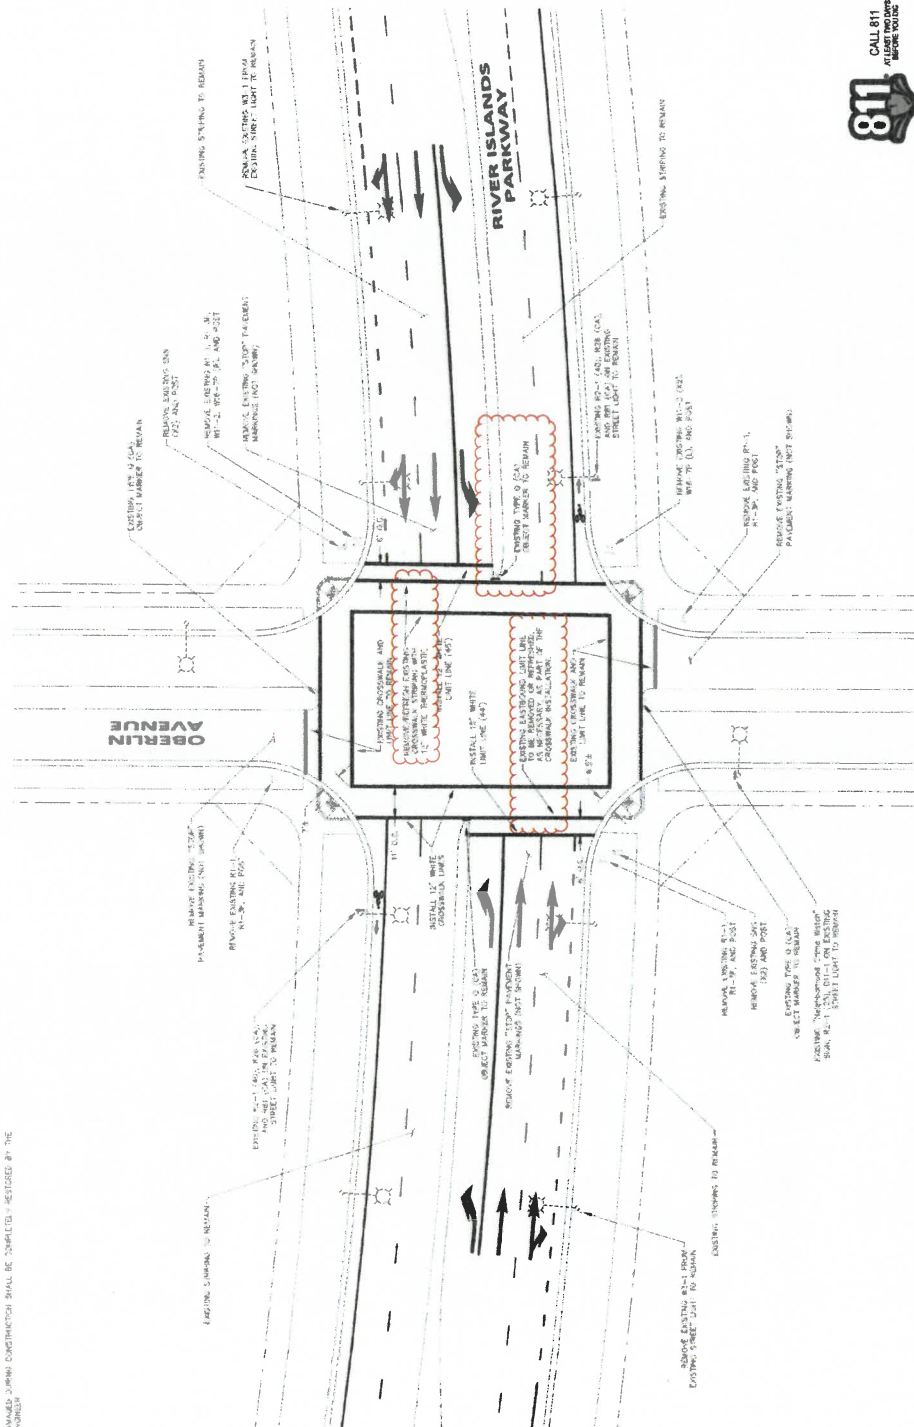

811
CALL 811
FOR ALL UTILITIES
BEFORE YOU DIG
www.811.org

GRAPHIC SCALE
1" = 20' FEET

CITY OF LATHROP
RIVER ISLANDS PARKWAY AND OBERLIN AVENUE
SIGNING AND STRIPING REMOVAL

SS-1

SHEET 1 OF 1









